



A1 A3 A5

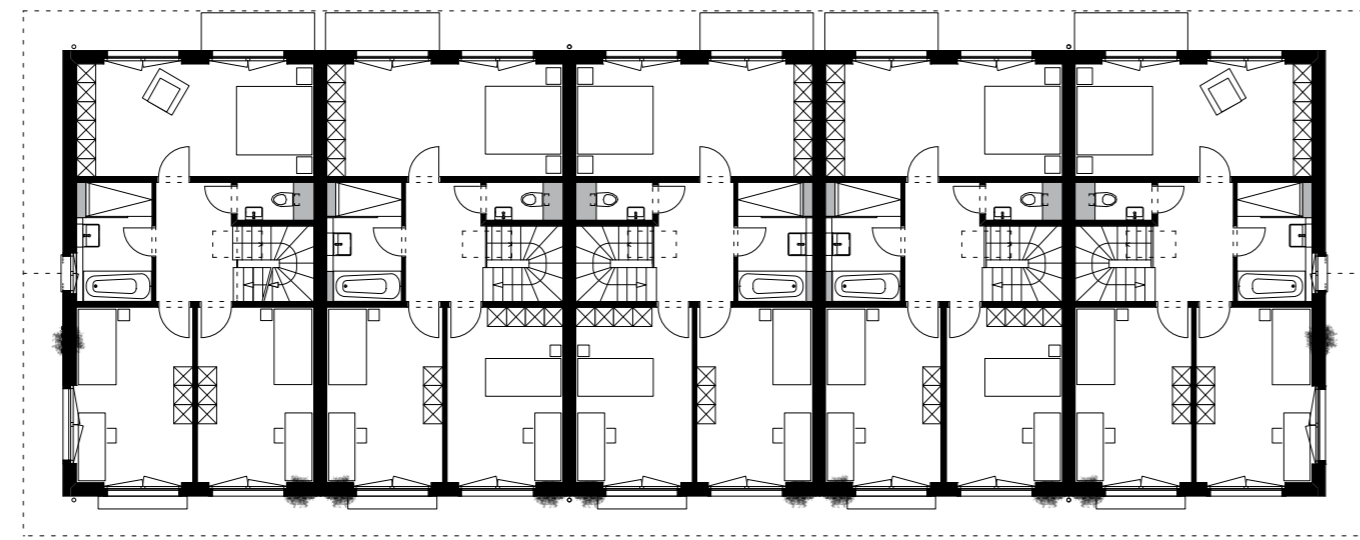

B1-25 B2-23 B3-21 B4-19 B5-17

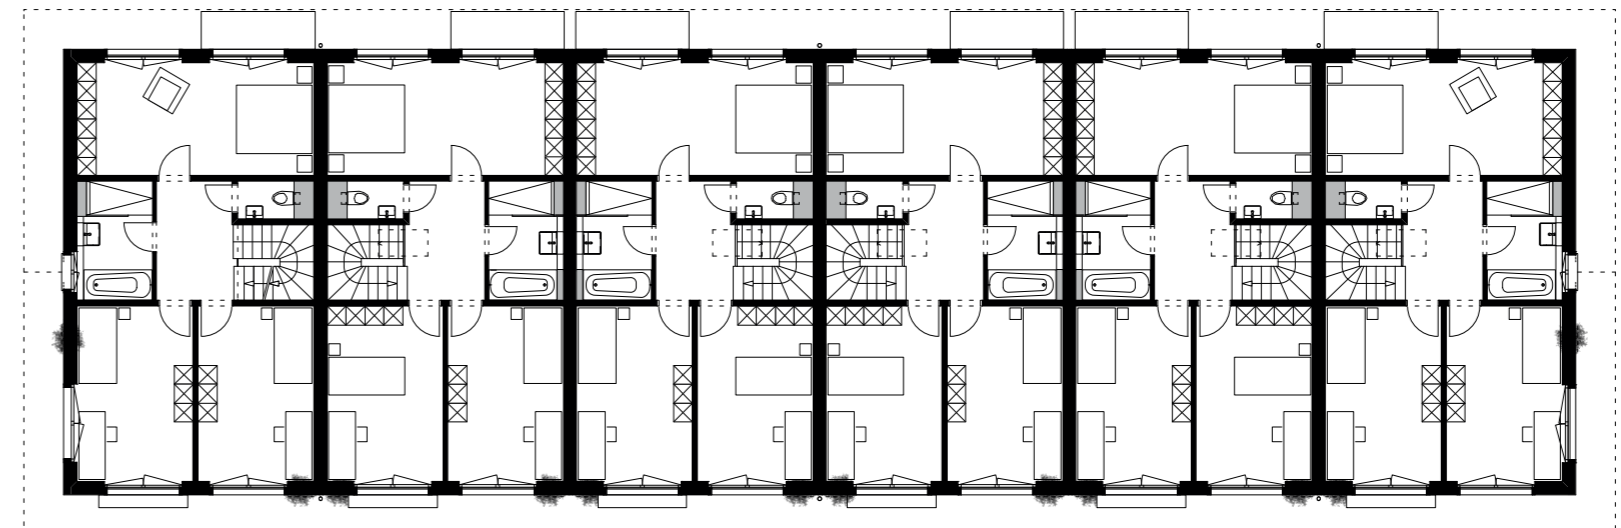

C1-15 C2-13 C3-11 C4-09 C5-07 C6-5

*O*bergeschoss
N
M 1:200 0 5 10 16m

